




PIVOT-MOUNTED DOOR WITH FRAME ARTWORK

Technical drawing P-1W

PIVOTED DOOR WITH FIXED SASH : DETAILS AND FINISHES

Opening frame

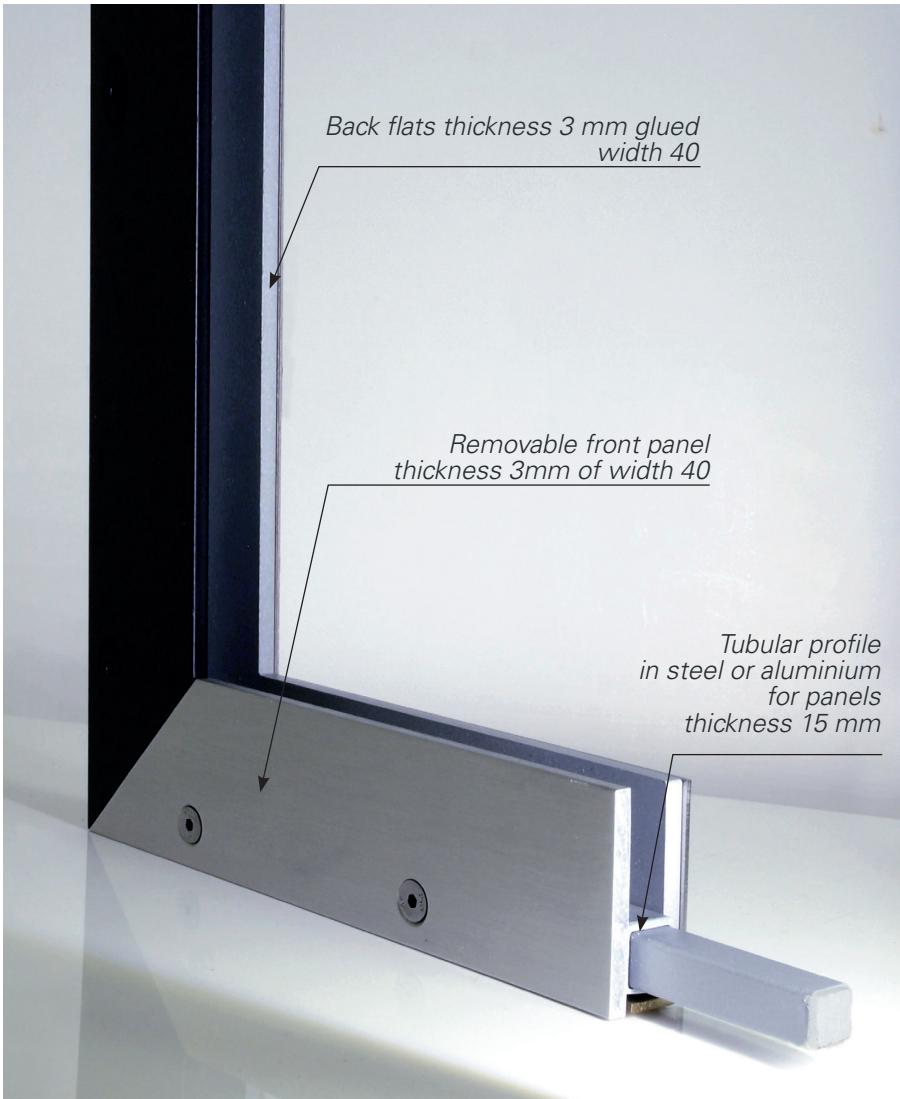

Dimensions

• Square tubular structure in steel

for Dacryl® 15 mm thick:
16 × 16 mm


• Closing dishes

width 40 mm / thickness 3 mm


• Finishing plates 2 mm thick

width 40 mm

Frame finishes

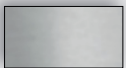


Anodized aluminum

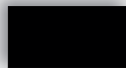


Black RAL 9005
Textured



Gold RAL 1036
Textured

 


White
RAL 9010 textured

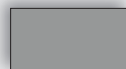


Grey RAL 9006
Textured

Other finishes on quotations

Finishing dishes (optional)

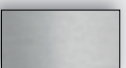


Anodized aluminum

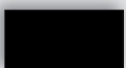


Black RAL 9005
Textured



Stainless steel
Mirror polished

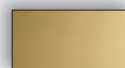

Brass
Polished

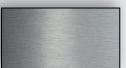

Brushed aluminum




White
RAL 9010 textured




Stainless steel
Brushed



Brass
Brushed

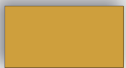

Gold RAL 1036
Textured

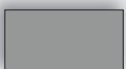

Grey RAL 9006
Textured

PIVOT-MOUNTED DOOR WITH FRAME ARTWORK

Technical drawing P-1W



*Pivoted door with Artwork opening/
sleeping frame*

Uses

- . In impost

Bindings

- . Door frame
- . Opening on top and bottom pivot

Option

- . Offset pivot
- . Dacryl® handle

Dimensions

- . Standard doors:

W 830 x H 2040

- . Door frame:

angle irons 40 x 20

with tubular reinforcement 40 x 20

- . Closing dishes

width : 40 mm

thickness 3 mm

- . Finishing dishes

width : 40 mm

thickness 2 mm

Deliverables

Delivered ready to install:

- . Dacryl® panels in pivot-opening frame
- . Door frame ready to be fixed
- . Wire outlet welded on installed leds, coming out of the pivot
- . Remote 220 V power supply for 12v led lighting
- . Full-height handle on frame opening on 1 side

PIVOT-MOUNTED DOOR WITH FRAME ARTWORK



Technical drawing P-1W




PIVOT-MOUNTED DOOR WITH FRAME ARTWORK

Technical drawing P-1W

General informations

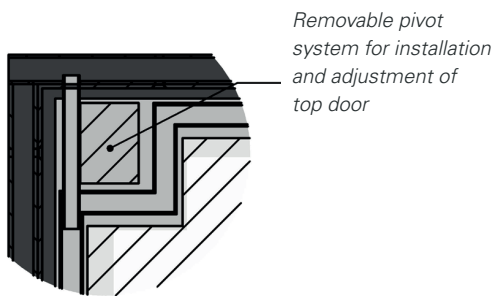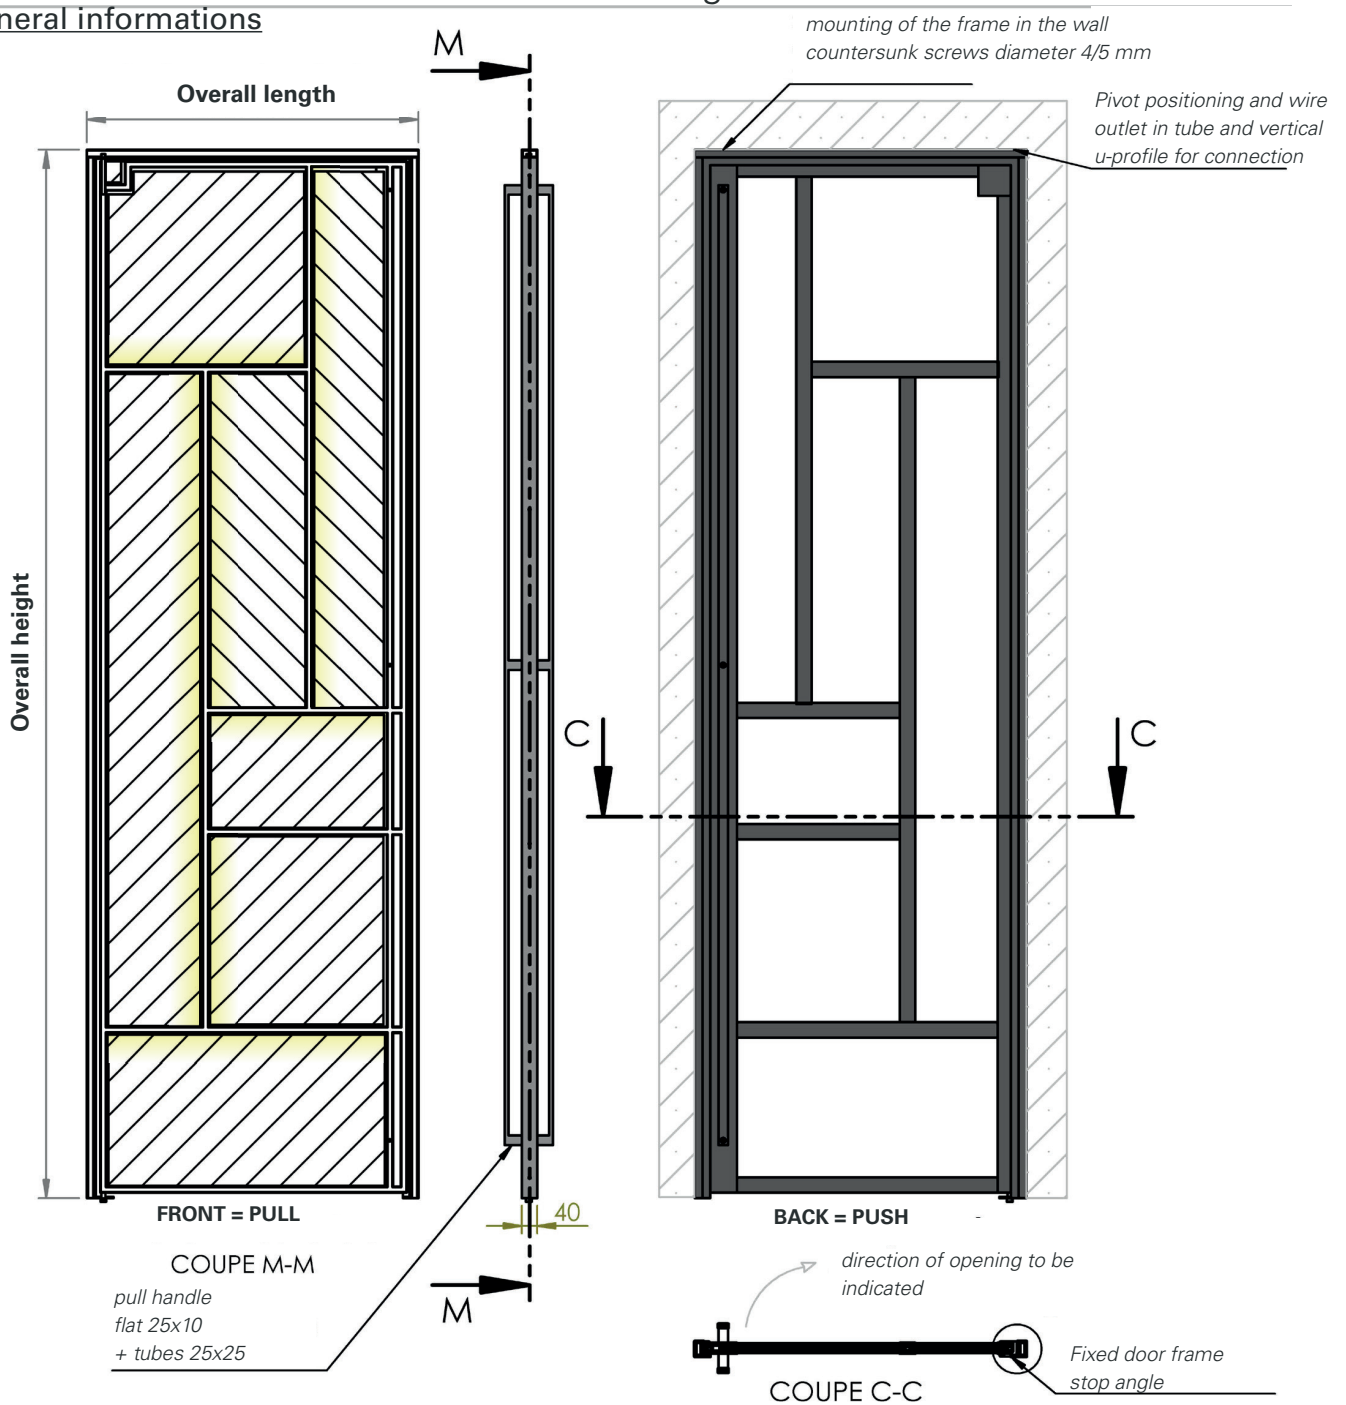

DÉTAIL N
SCALE 1 : 5


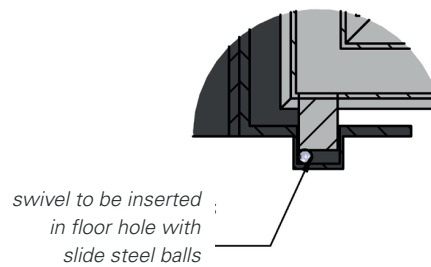


DÉTAIL O
SCALE 1 : 2

PIVOT-MOUNTED DOOR WITH FRAME ARTWORK

Technical drawing P-1W

Technical plan product description

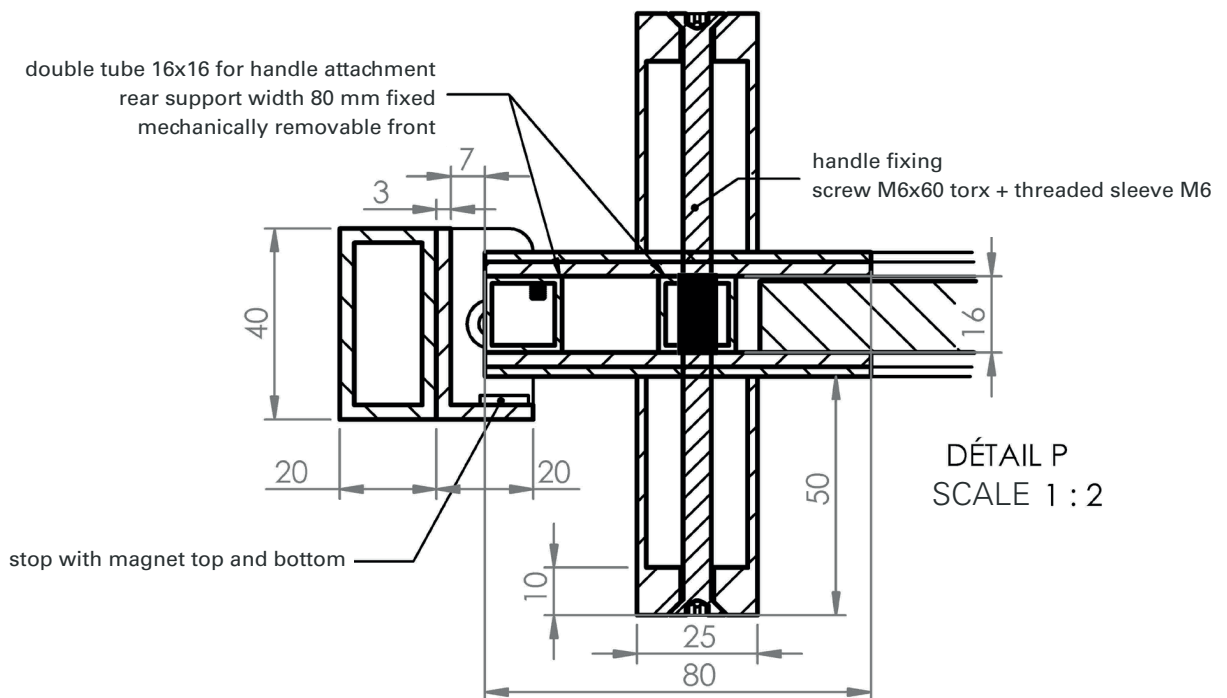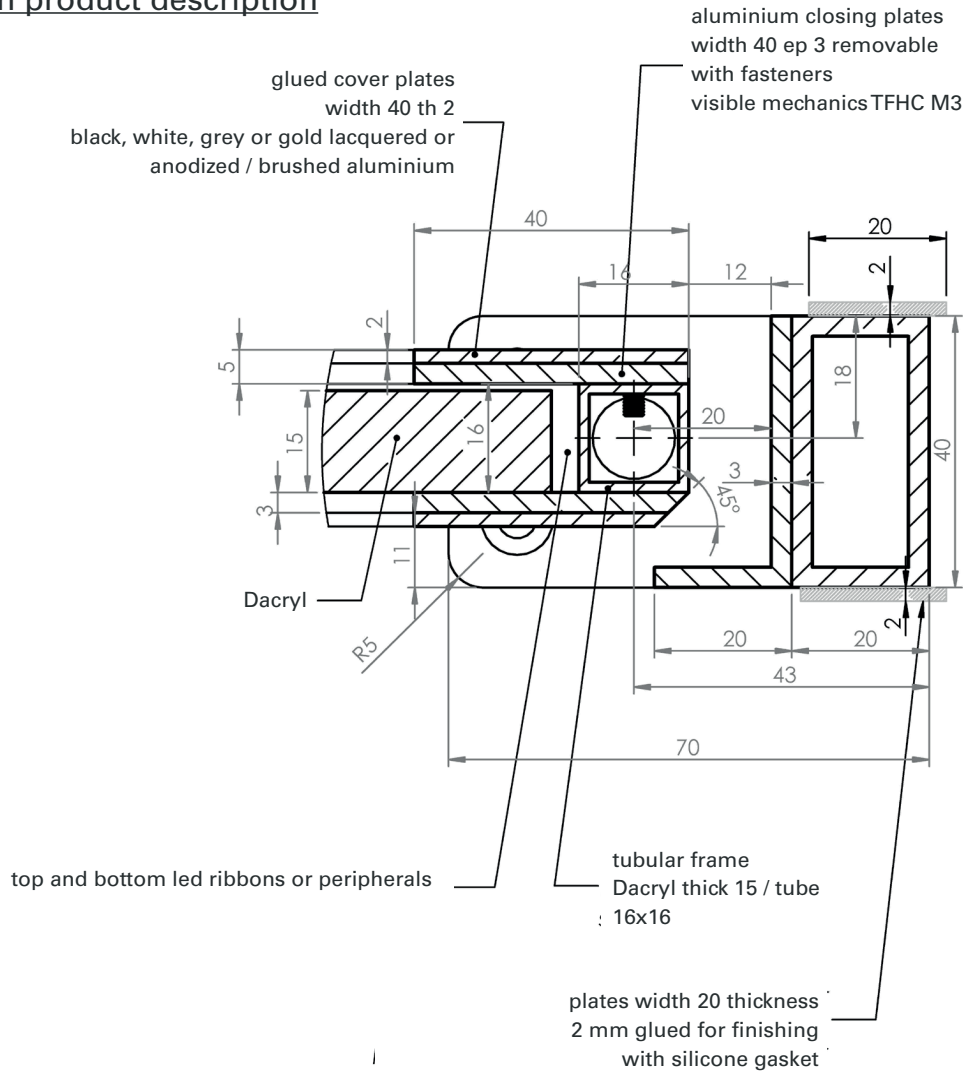

**PIVOT-MOUNTED DOOR WITH FRAME
ARTWORK**
tailor-made variants



*Double door on pivot with frame
Artwork frame sash and fixed frame*

Dacryl® double door set on pivot with
2 Artwork fixed frames

Only on consultation for study and
costing



*Double door on pivot with frame
Artwork frame sash and fixed frame*